


DO NOT SCALE

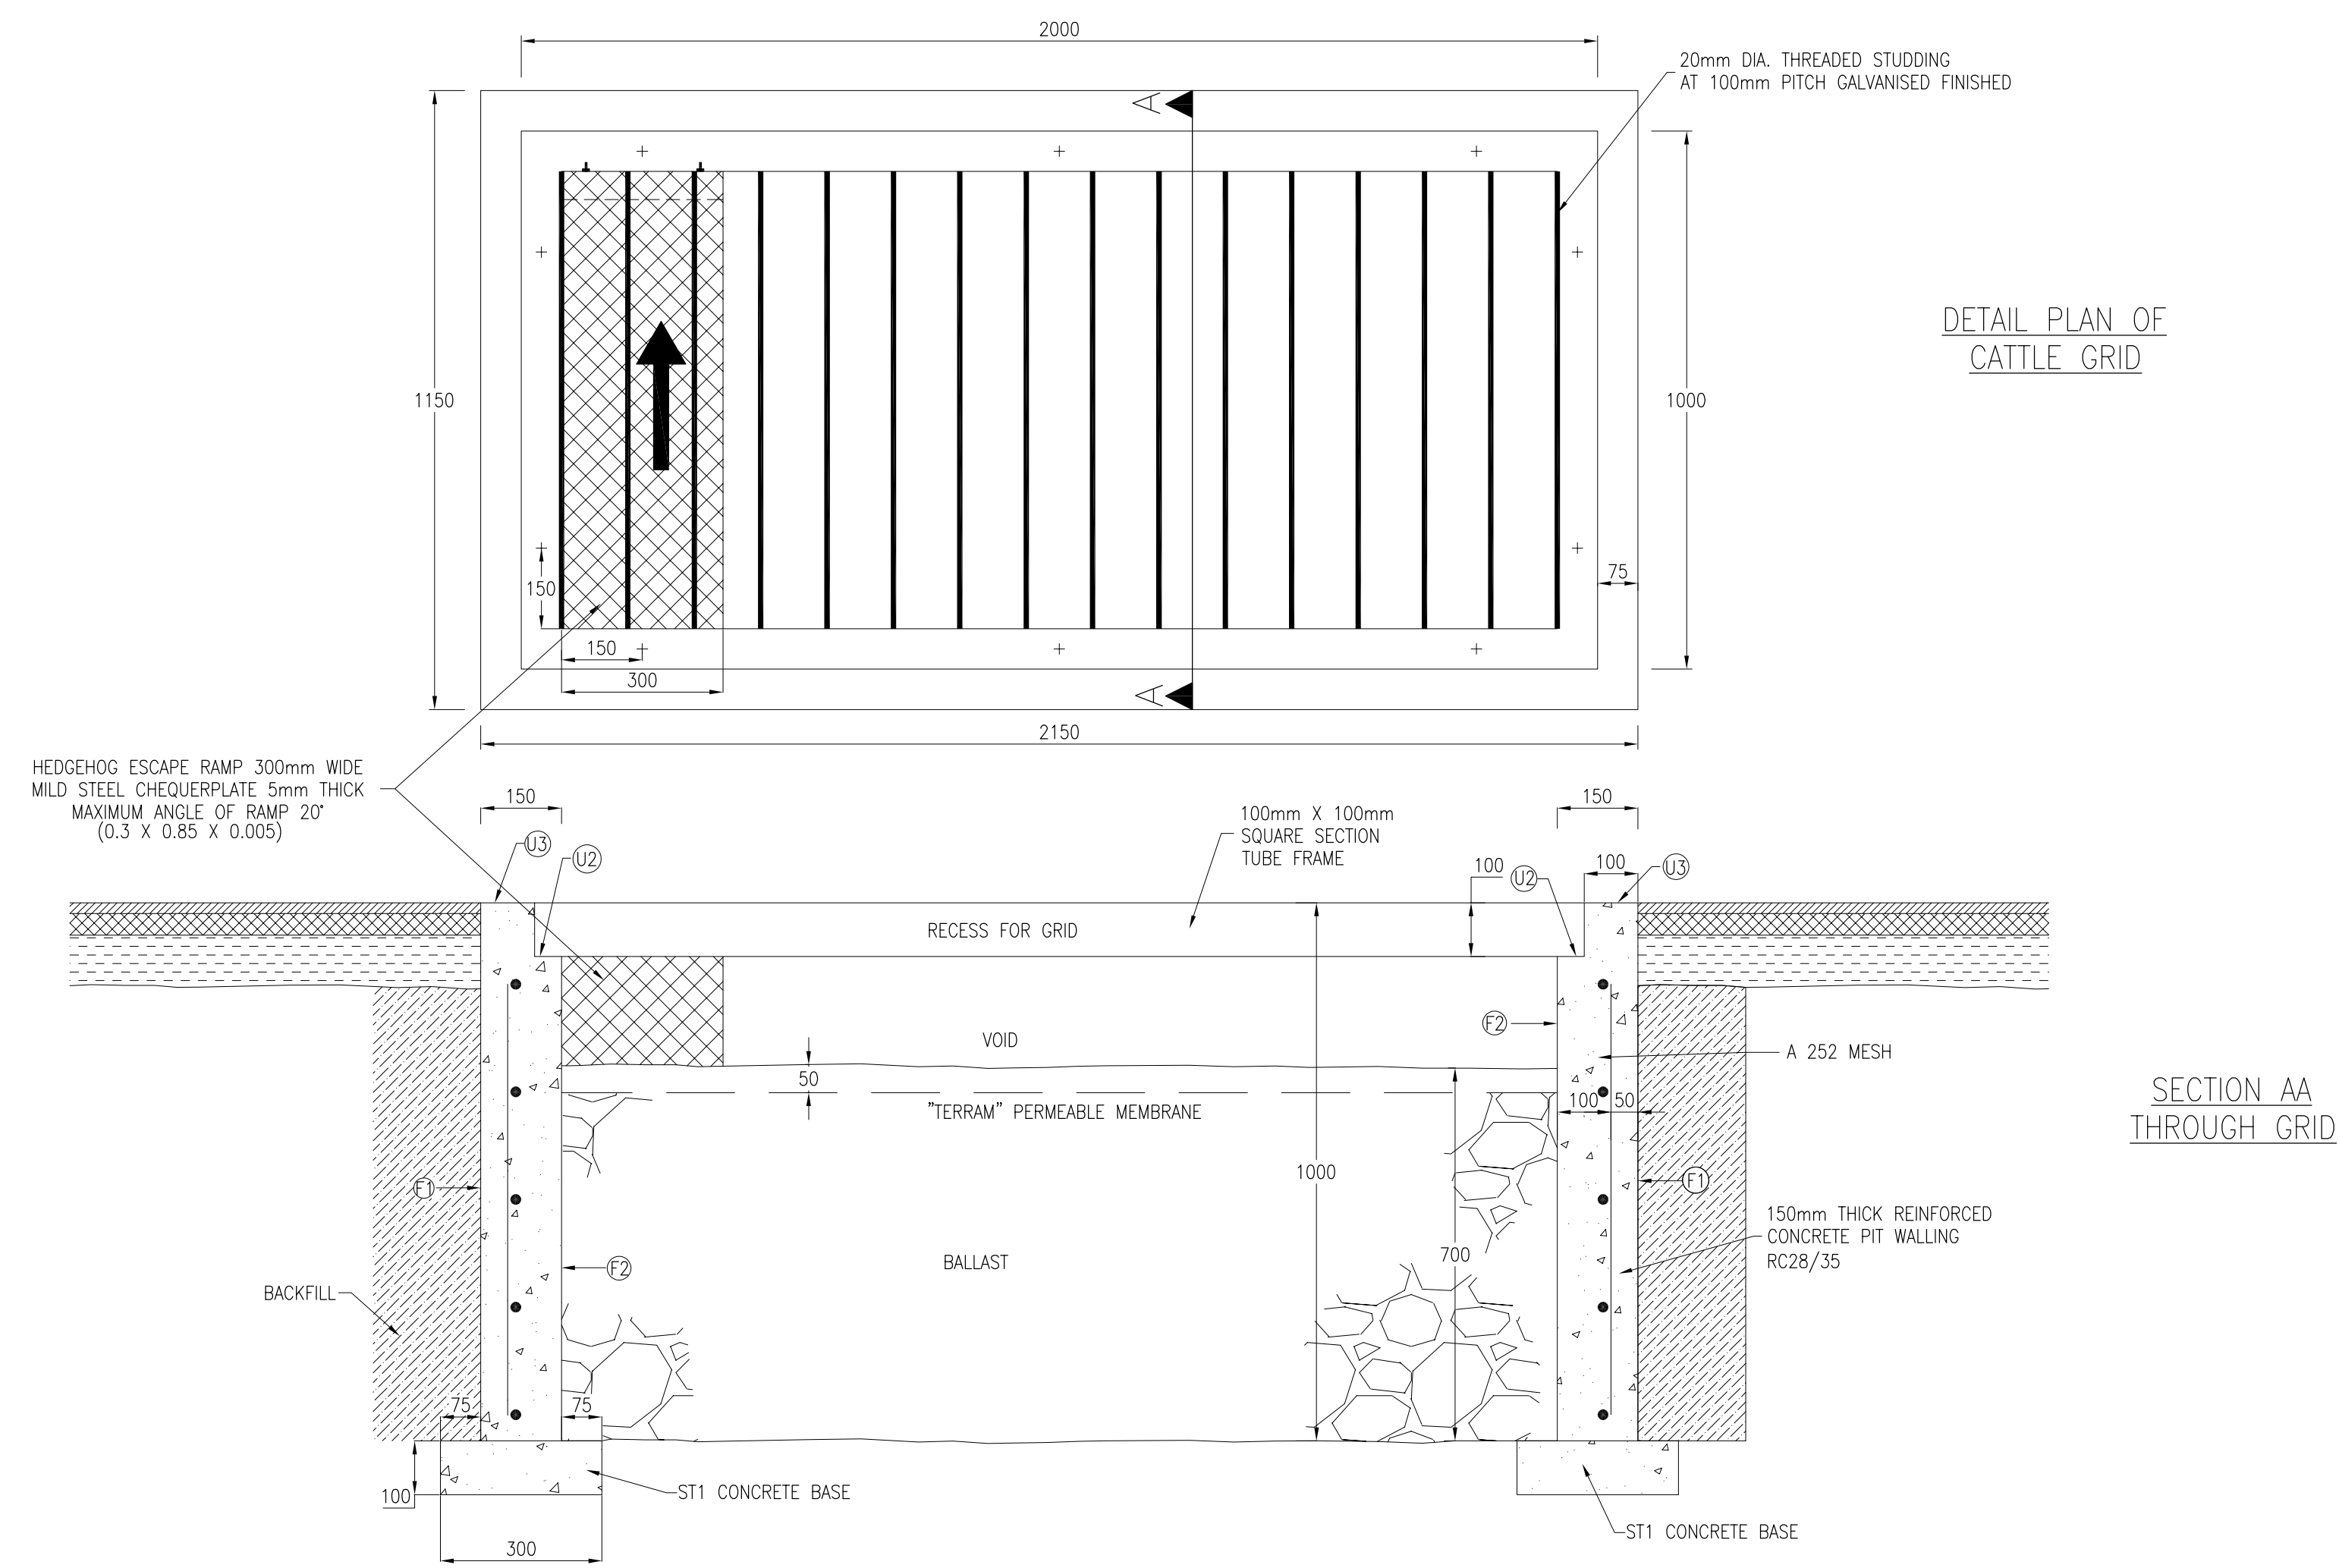

**NOTE:**

- ALL DIMENSIONS ARE IN MM UNLESS OTHERWISE STATED.
- POSTS & RAILS TO HAVE A BLACK FINISH (RAL 9005) TO MATCH EXISTING.
- LOCATION OF CATTLE GRID SHOWN ON DRAWING NUMBER 5040130/HW/CCWC/101.

**KEY:**

NP = NEW POST  
— = NEW RAIL  
+ = M10 EXPANDING BOLTS

SUITABLE FILL COMPACTED TO THE SPECIFICATION OF HIGHWAY WORKS CLAUSE 612.

**SAFETY, HEALTH AND ENVIRONMENTAL INFORMATION**

IN ADDITION TO THE HAZARDS/RISKS NORMALLY ASSOCIATED WITH THE TYPES OF WORK DETAILED ON THIS DRAWING, NOTE THE FOLLOWING SIGNIFICANT RESIDUAL RISKS

CONSTRUCTION	MAINTENANCE/CLEANING	USE	DECOMMISSIONING/DEMOLITION
NONE	NONE	NONE	NONE

Rev	Description	By	Date	Chk'd	Auth

Rev	Purpose of Issue	Date	Auth

**Cambridgeshire Highways**  
Design and Engineering Services  
2/3 Wellbrook Court  
Girton Road  
Cambridge  
CB3 0NA  
Cambridgeshirehighways@atkinglobal.com  
Fax: (01223) 814520  
Tel: (01223) 814400



Project  
**CHESTERTON/ABBEY FOOT & CYCLE BRIDGE & CHISHOLM TRAIL PHASE 1**

Title  
**STANDARD DETAILS  
CATTLE GRIDS  
FOR COLDHAMS COMMON**

Original Scale	Designed/Drawn	Checked	Authorised
NTS	CM	RLB	TL
Date	04/17	Date	-
Status	Drawing Number	Rev	
I	5040130/HW/CCWC/106	A	

